


PLANIMETRIA GENERALE
Scala 1:100

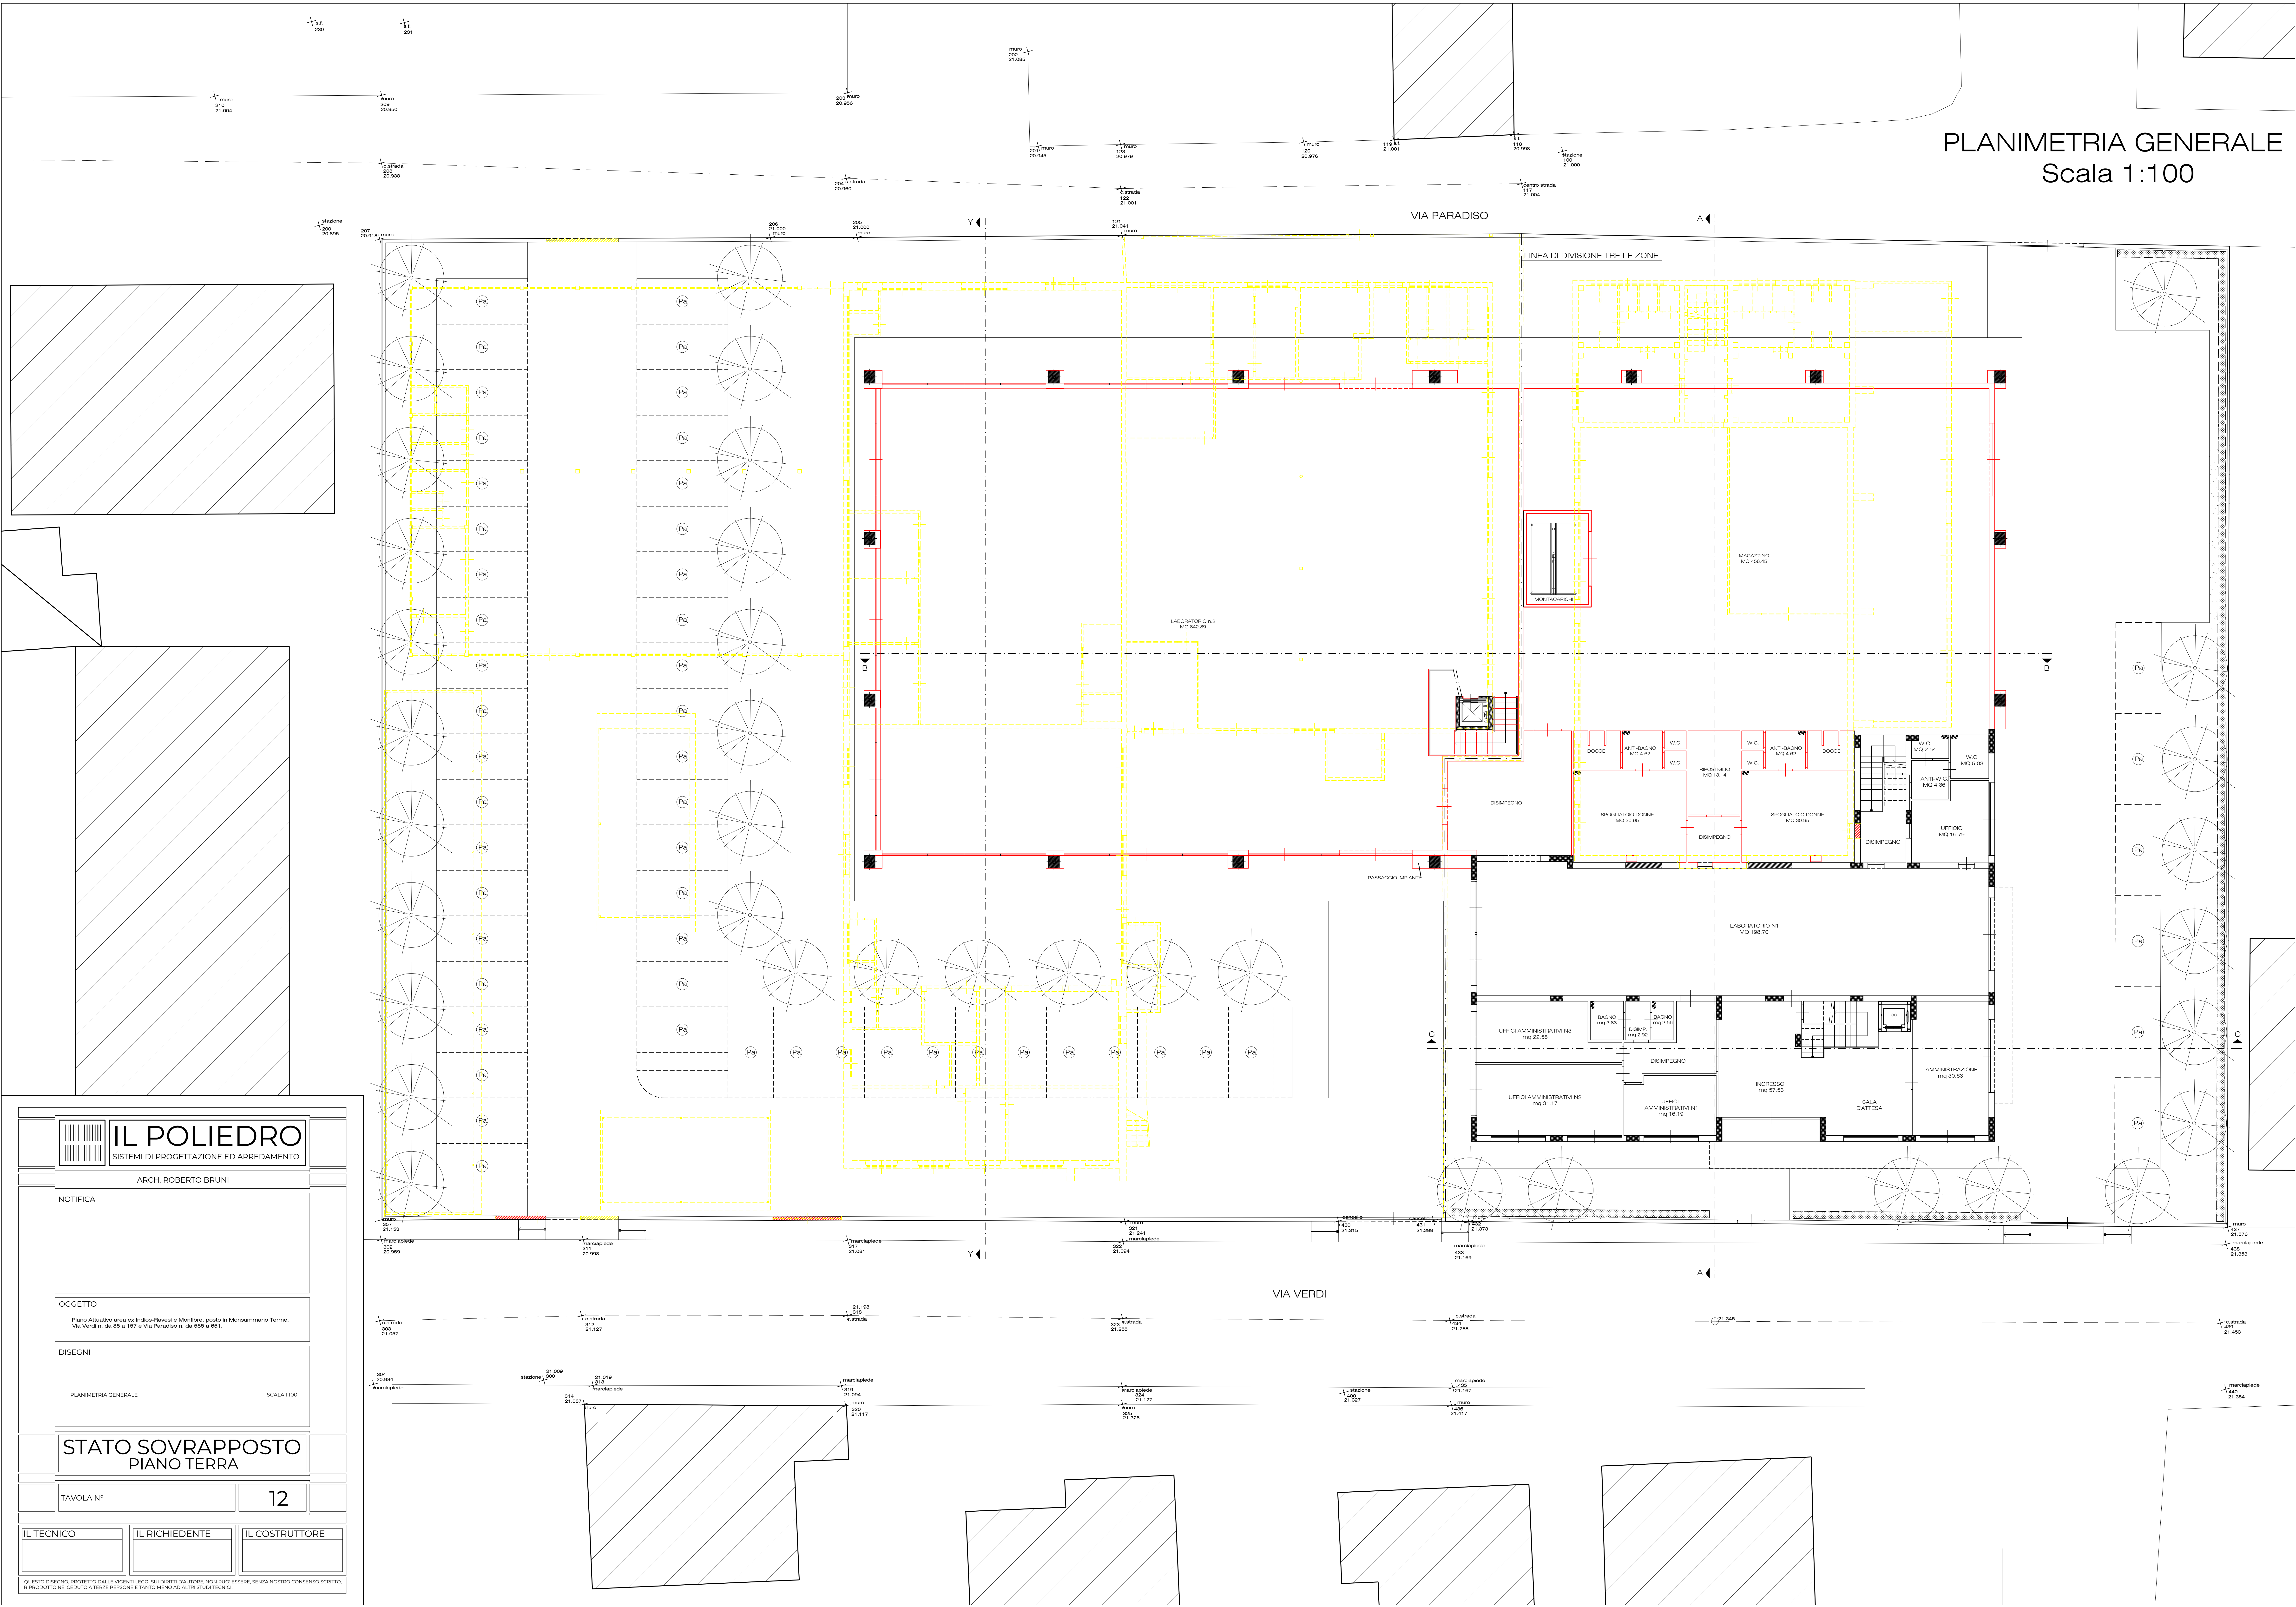

IL POLIEDRO
SISTEMI DI PROGETTAZIONE ED ARREDAMENTO

ARCH. ROBERTO BRUNI

NOTIFICA

OGGETTO
